


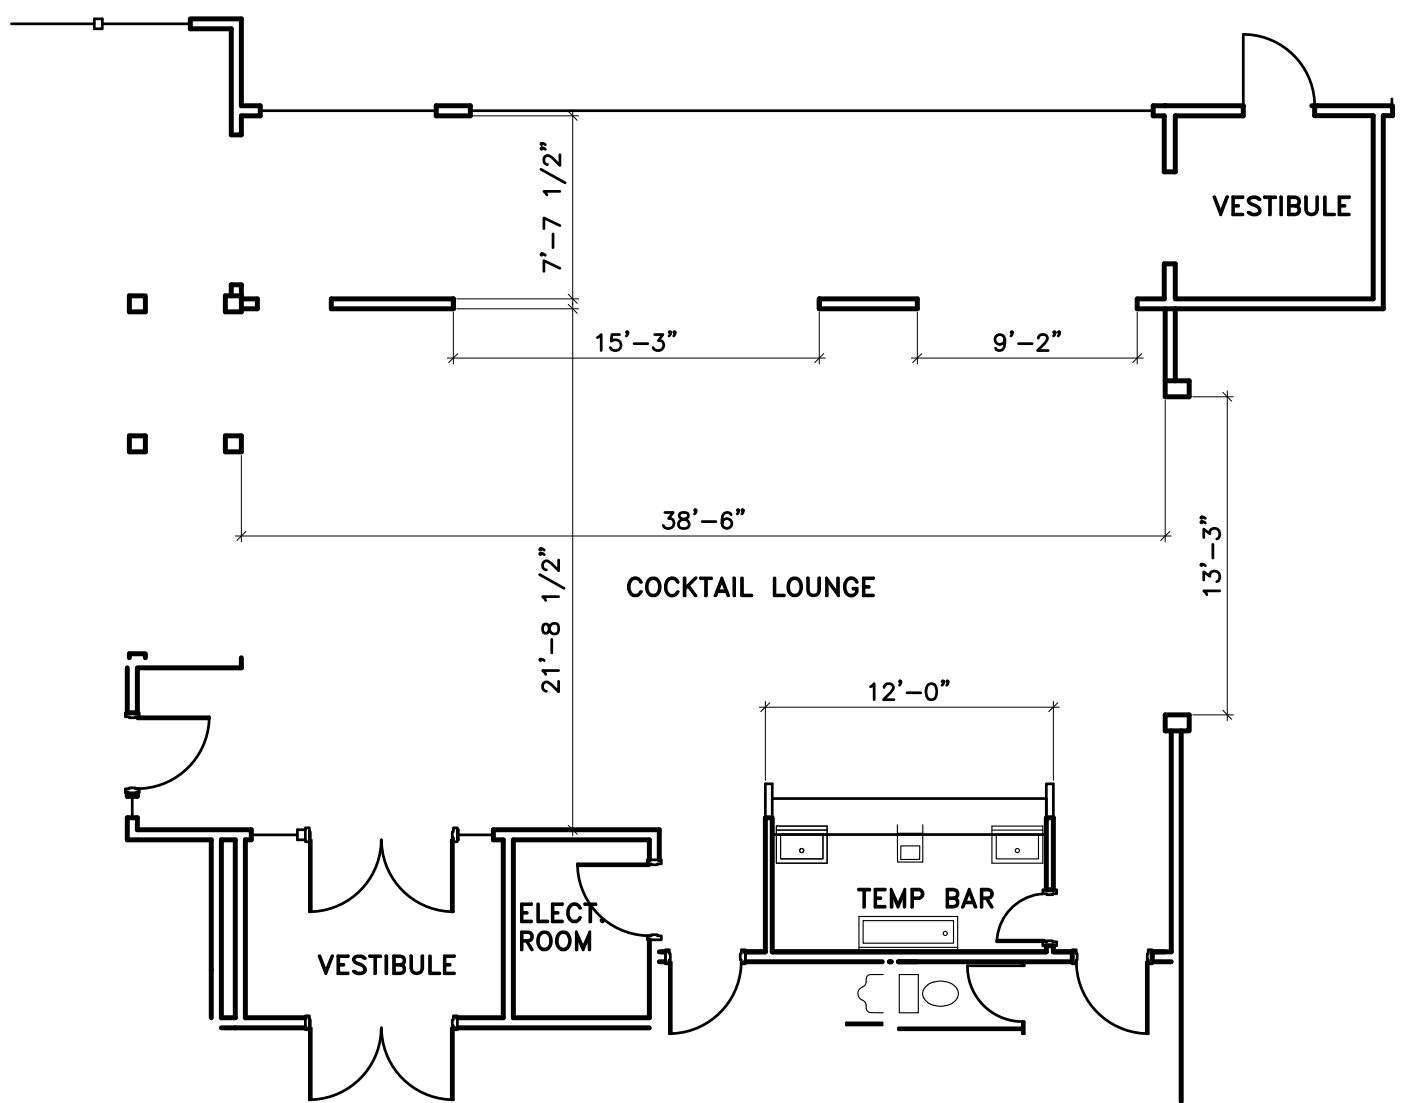

COCKTAIL LOUNGE PLAN

SCALE: $1/8" = 1'-0"$

